

॥ ओउम् ॥



# GEETA DEVI DAV PUBLIC SCHOOL

BHANDARKOLA, SATAR ROAD, DEOGHAR - 814114 (JHARKHAND)

Managed by : DAV College Trust & Management Society, New Delhi - 55

Affiliation No. 3430162

School No. 66358

E-mail : gddavpublicschooldeoghar@gmail.com Website : www.gddavdeoghar.org

Tel No. 9431384841, 9229295878, 9431384840

A Senior Secondary English Medium Co-educational School Affiliated to CBSE, New Delhi

Ref. No. DAV/DGR/2025-26/299

Date 14/08/2025

## 'Tender Notice'

We hereby invite a Tender for the construction work of PCC Road inside the School Campus.

Note:

Work to be finishes as per the drawing and estimate attached herewith.

Interested party may finish the quoted rate with GST and other charges (if any) in a sealed envelope latest by 20/08/2025 through By Hand/Registered /Speed Post/E-mail by 5:00pm.

Sd/-

Principal

Note:- The school may be cancel this tender notice at any time without assigning any reason. if it deems necessary.

## BILL OF QUANTITIES

**Name of Work:-**

Construction of 450 Feet at Geeta Devi DAV Public School, Bahndarkola, Satar Road, District - Deoghar-814114, Jharkhand(India) .

**Statement of Area :-**

1. At Ground Road Length = 450ft = 137.16mtr

Sl. No	Particulars of Items	Qty	Unit	Rate	Amount
1	Labour for cleaning the work site before after work etc.	500	sqm		
2	Earth work in excavation in hard soil with initial lead and lift including dressing and levelling the foundation bed and depositing the excavated earth away from work site etc as per direction of E/I	245	cum		
3	Providing Coarse cleaning sand filling foundation and plinth not exceeding 150mm thick with all leads well watered and rammed etc as per direction of E/I.	84.95	cum		
4	Providing designation 75B one brick flat soiling joints filled with local sand including cost of watering taxes royalty all complete as per direction of E/I.	500	sqm		
5	Cement concrete of prop(1:3:6) using 10mm size H.G(C.B) metal in foundation etc complete as per direction of E/I	45	cum		
6	Cement concrete of prop(1:2:4)using 12 mm size Cr.b.h.g chips including cost of all materials and labour T&P etc complete as per direction of E/I.	45	cum		


7	Fine dressing of earth work in ordinary or hard soil in road formation according to the direction of the department including cutting or filling earth upto 450mm depth of surface.	180	cum		
8	Rigid and smooth centering and shuttering etc.	134.92	sqm		
9	Hire charge of vibrator.	500	sqm		
10	Providing salitex board to the expansion joints.	65	sqm		
<b>TOTAL ESTIMATED COST</b>					
<b>GST @</b>					
<b>TOTAL AMOUNT</b>					
<b>TOTAL AMOUNT IN WORDS</b>					

Contractor Details:-

**Sign & Seal**

TYPICAL CROSS SECTION OF CEMENT CONCRETE ROAD

3.0M WIDE IN HARD SOIL AREA

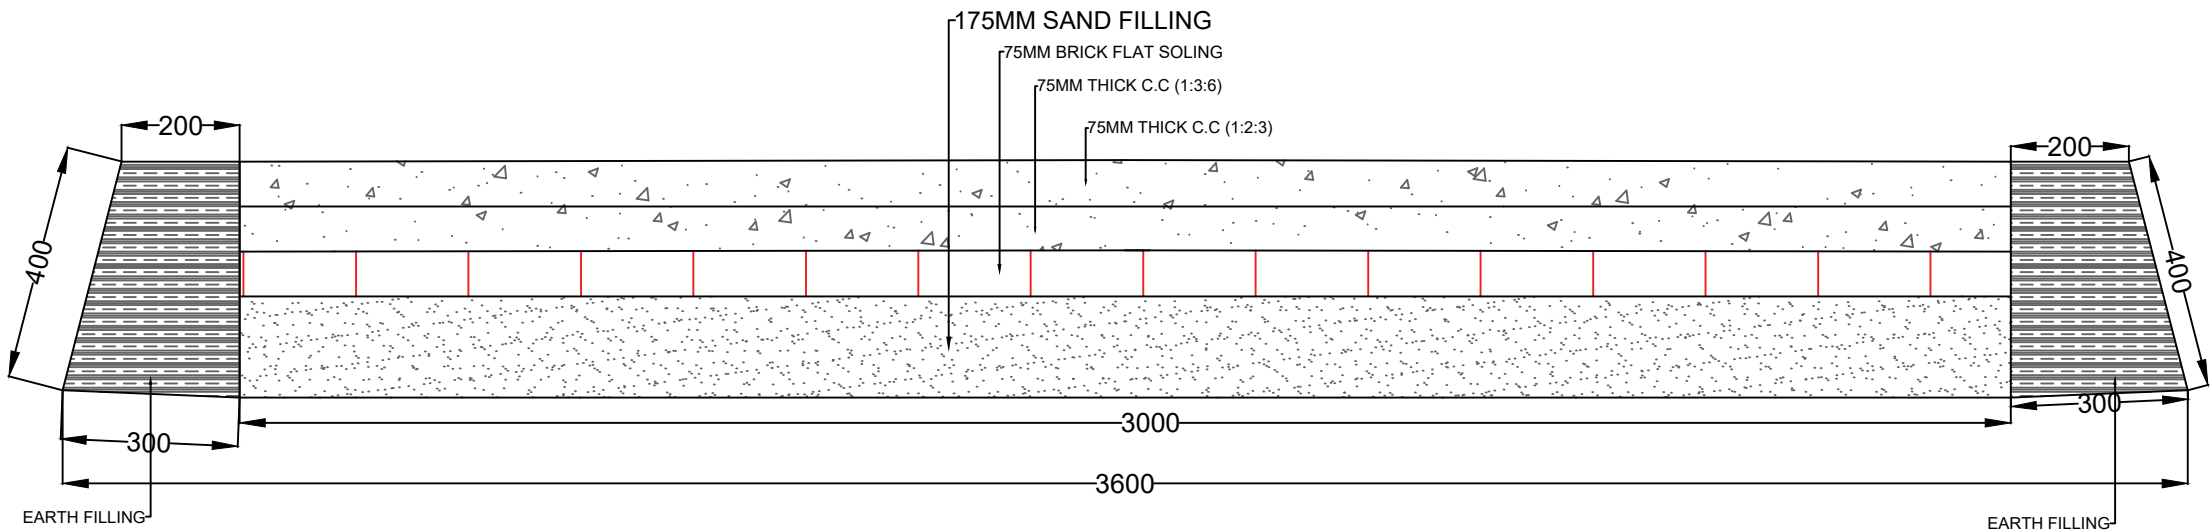

GROUND LEVEL

Project: Proposed PCC Road plan	
Client: Geeta Devi DAV Public School, Bhandarkola, Satar road, Mouza-Bhandarkola, Thana-Deoghar, District-Deoghar-814114 (Jharkhand) .	
Project Code: KD25/F330/DEOGHAR	
Written Dimension on these documents shall take precedence over all scaled dimensions, contractors are to be verify & be responsible for all dimension setbacks and conditions at the job site. Architects / Designer shall be notified of any variations in dimension, setbacks and or condition before said construction is authorized. All dimension are in feet unless mentioned otherwise.	
<b>General Note:</b> 1.All Dimension in Feet. 2.Use M20 concrete. 3.Use of vibration is mandatory. 4.Clear cover to Beam 25mm & for slab 15mm. 5.Compression overlap 45D & tension overlap 60D. 6.Clear Cover main reinforcement & column should be 40mm. 7.Not more then half the column steel lapped at level. 8.The depth of excavation level & hard soil having SBC 250 KN/SQM or as depth to 1.20m to 1.5m 9.Use steel props & steel support along with testified coat plywood shuttering & foam work. 10.Center line dimension to be verified by the Engineer before lay outing of the column/Slab.	
Direction	
Architects	
	
Bidhu Bhusan Sarkar Road, Barmasia Deoghar-814112, Jharkhand (India)	
AUTHORIZED SIGN & SEAL	
The Drawing and written material herein constitute original work of KRISHNAN DESIGN as intellectual property & instruments of service are subject to copy write and may not be reproduced, distributed published or used in any way without the express written consent of the KRISHNAN DESIGN PVT LTD.	
Date	: 30.04.2025
Scale	: NTS
Plot Area	: 5400 sqft
Buildup Area	: 4500 sqft
Carpet Area	: 4500 sqft
Drawing No	: KD25/F330/DEOGHAR
Drawn By	: Er.N.Kumar
Checked By	: Er.P.Kumar
Approved By	: Er.O.Krishna
Sheet Title	: PCC Road Details
Sheet No	: 01